


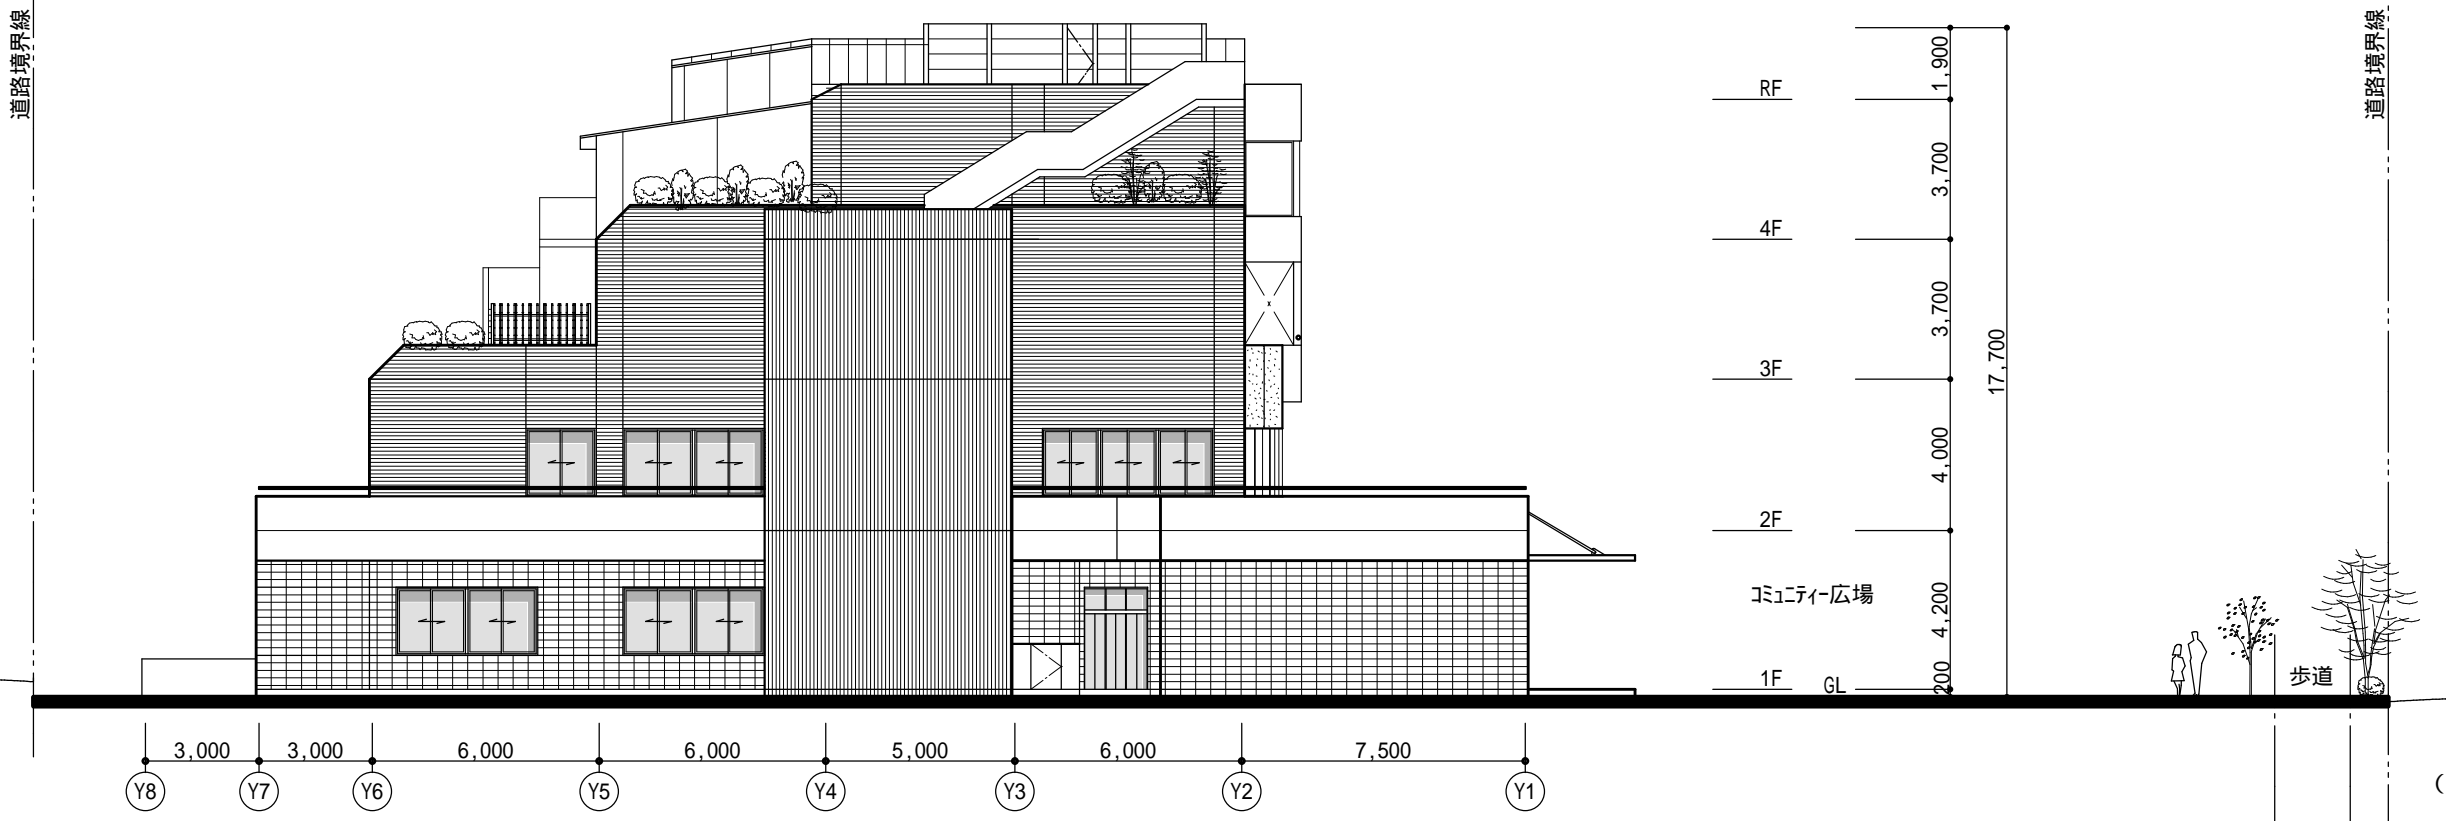

南側立面図 S=1/200



西側立面図 S=1/200