


|        |        |        |
|--------|--------|--------|
| 2554-4 | 2555-3 | 2555-4 |
| 2654-2 | 2655-1 | 2655-2 |
| 2654-4 | 2655-3 | 2655-4 |

[illegible]

2 6 5 5 - 1

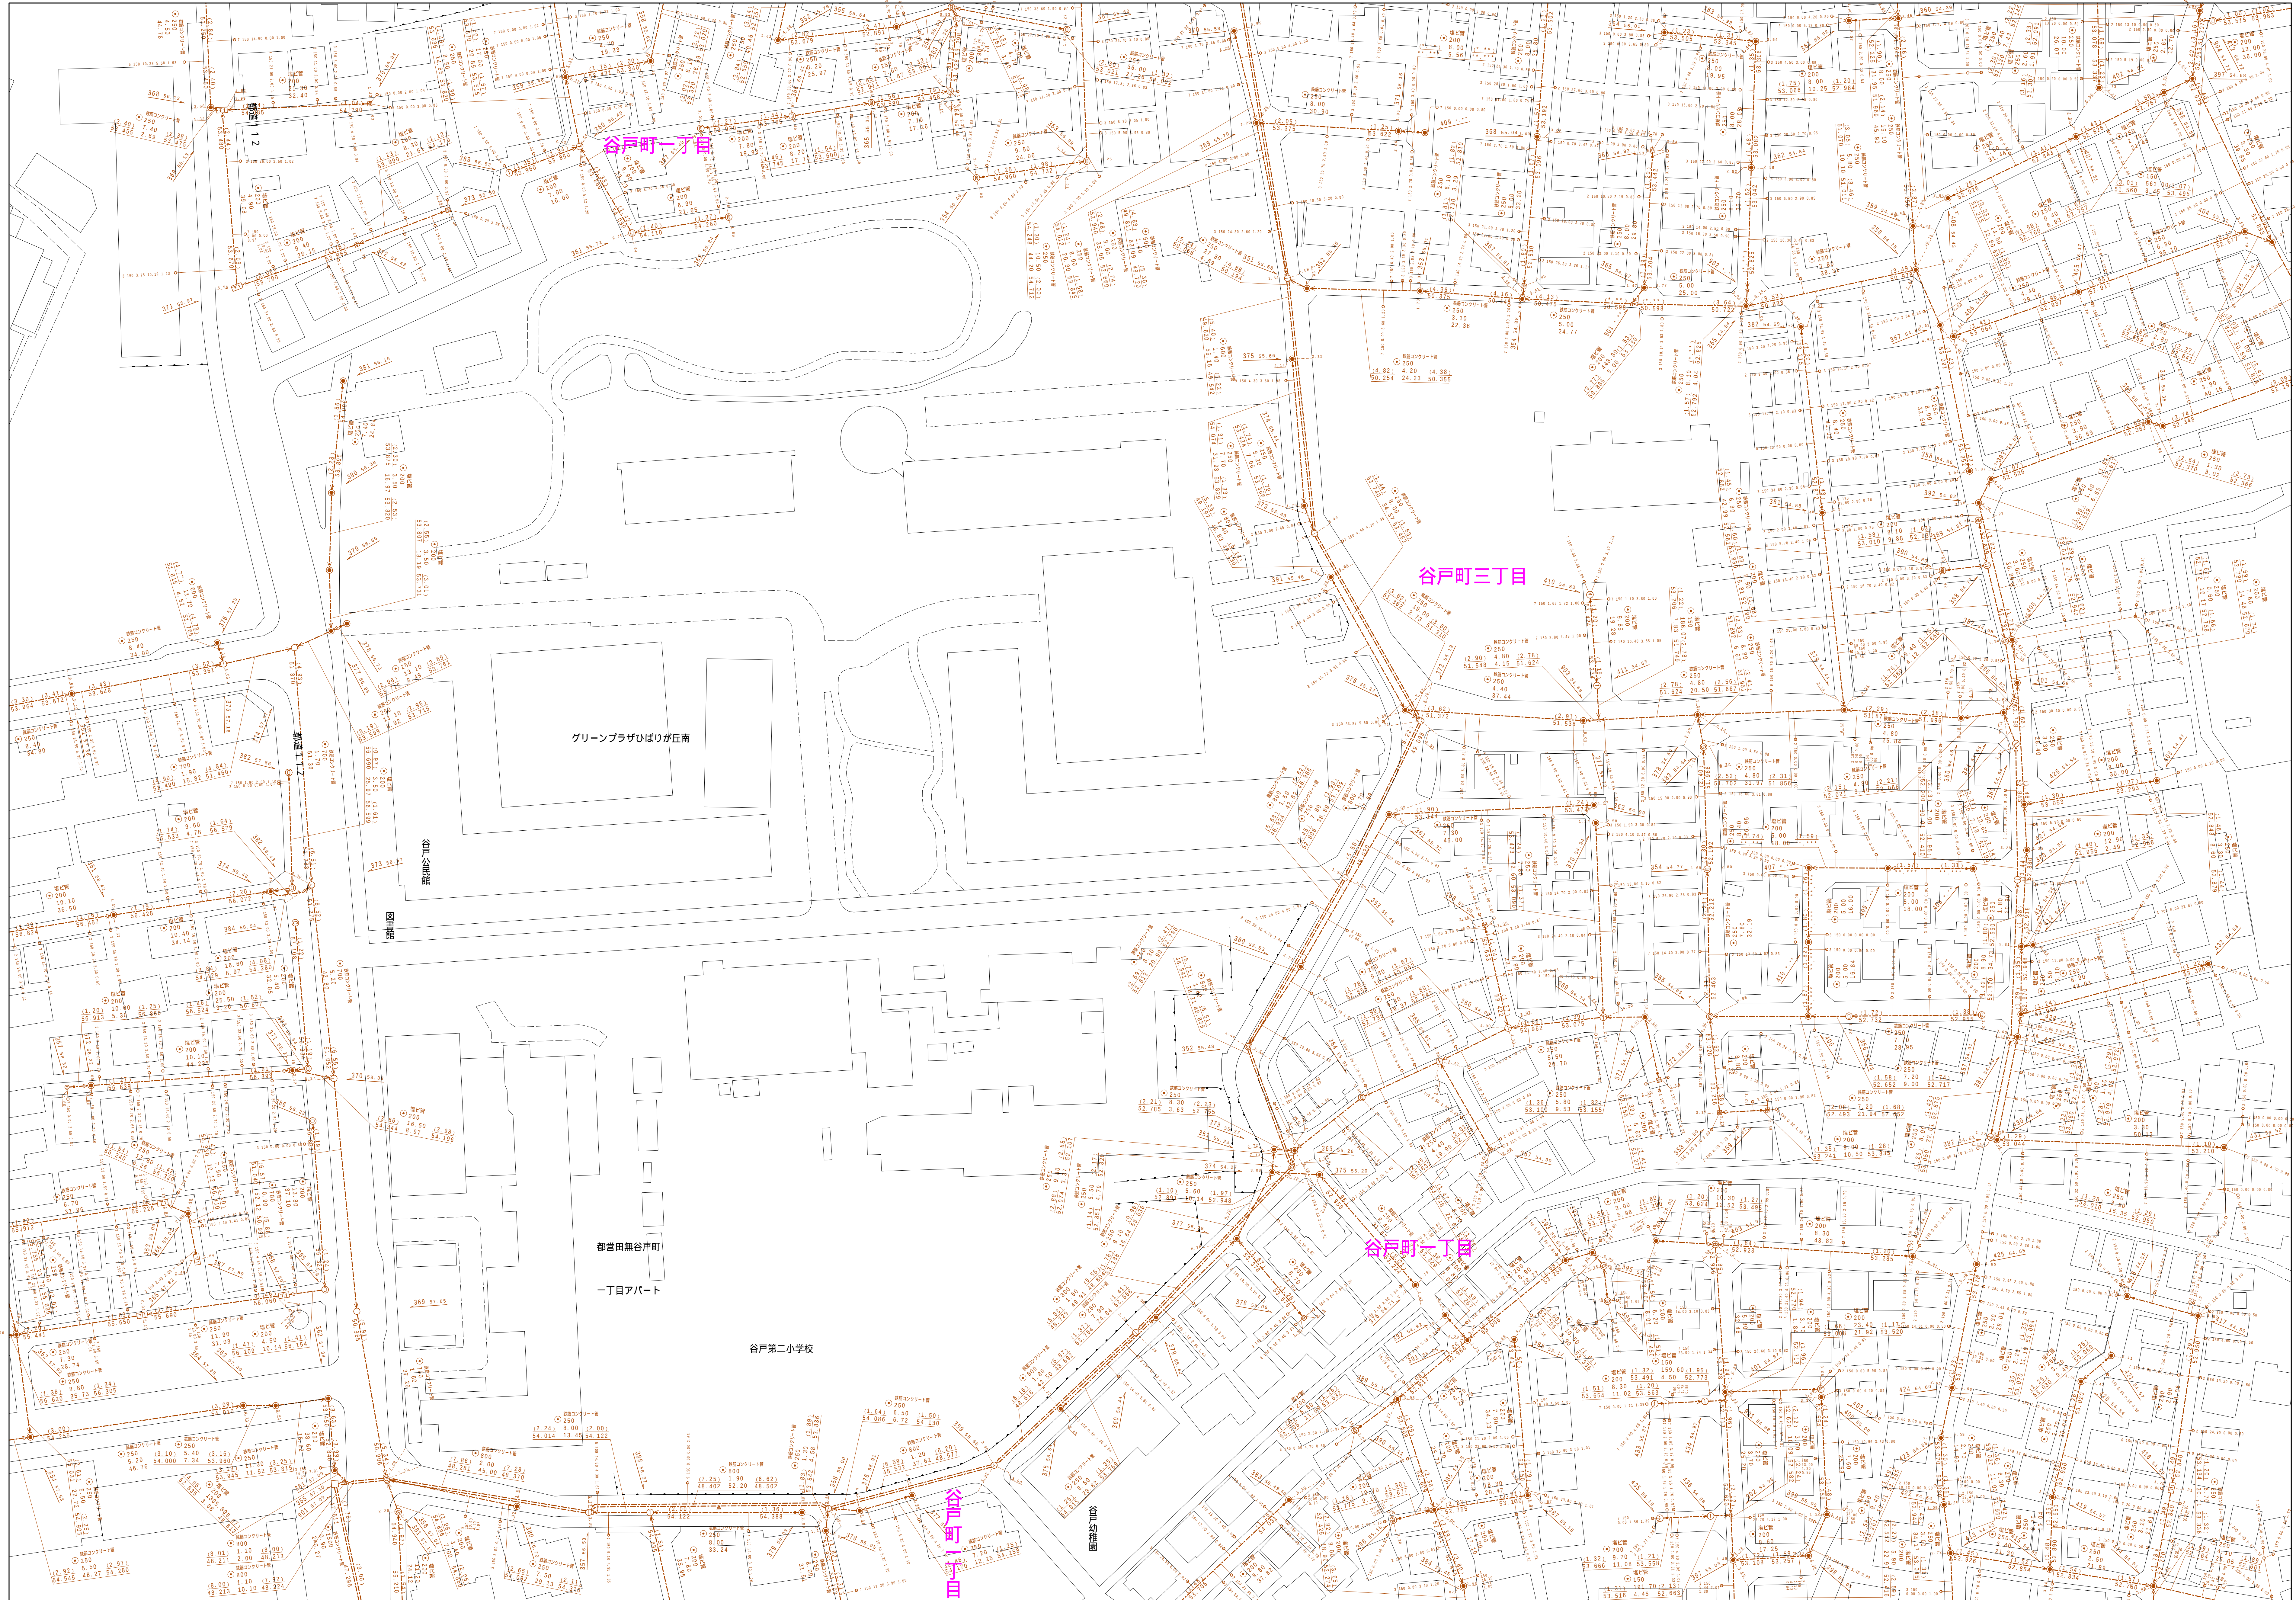